


FHWA REGION NO.	STATE	FED. AID PROJ. NO.	SHEET NO.	TOTAL SHEETS
3	MD			

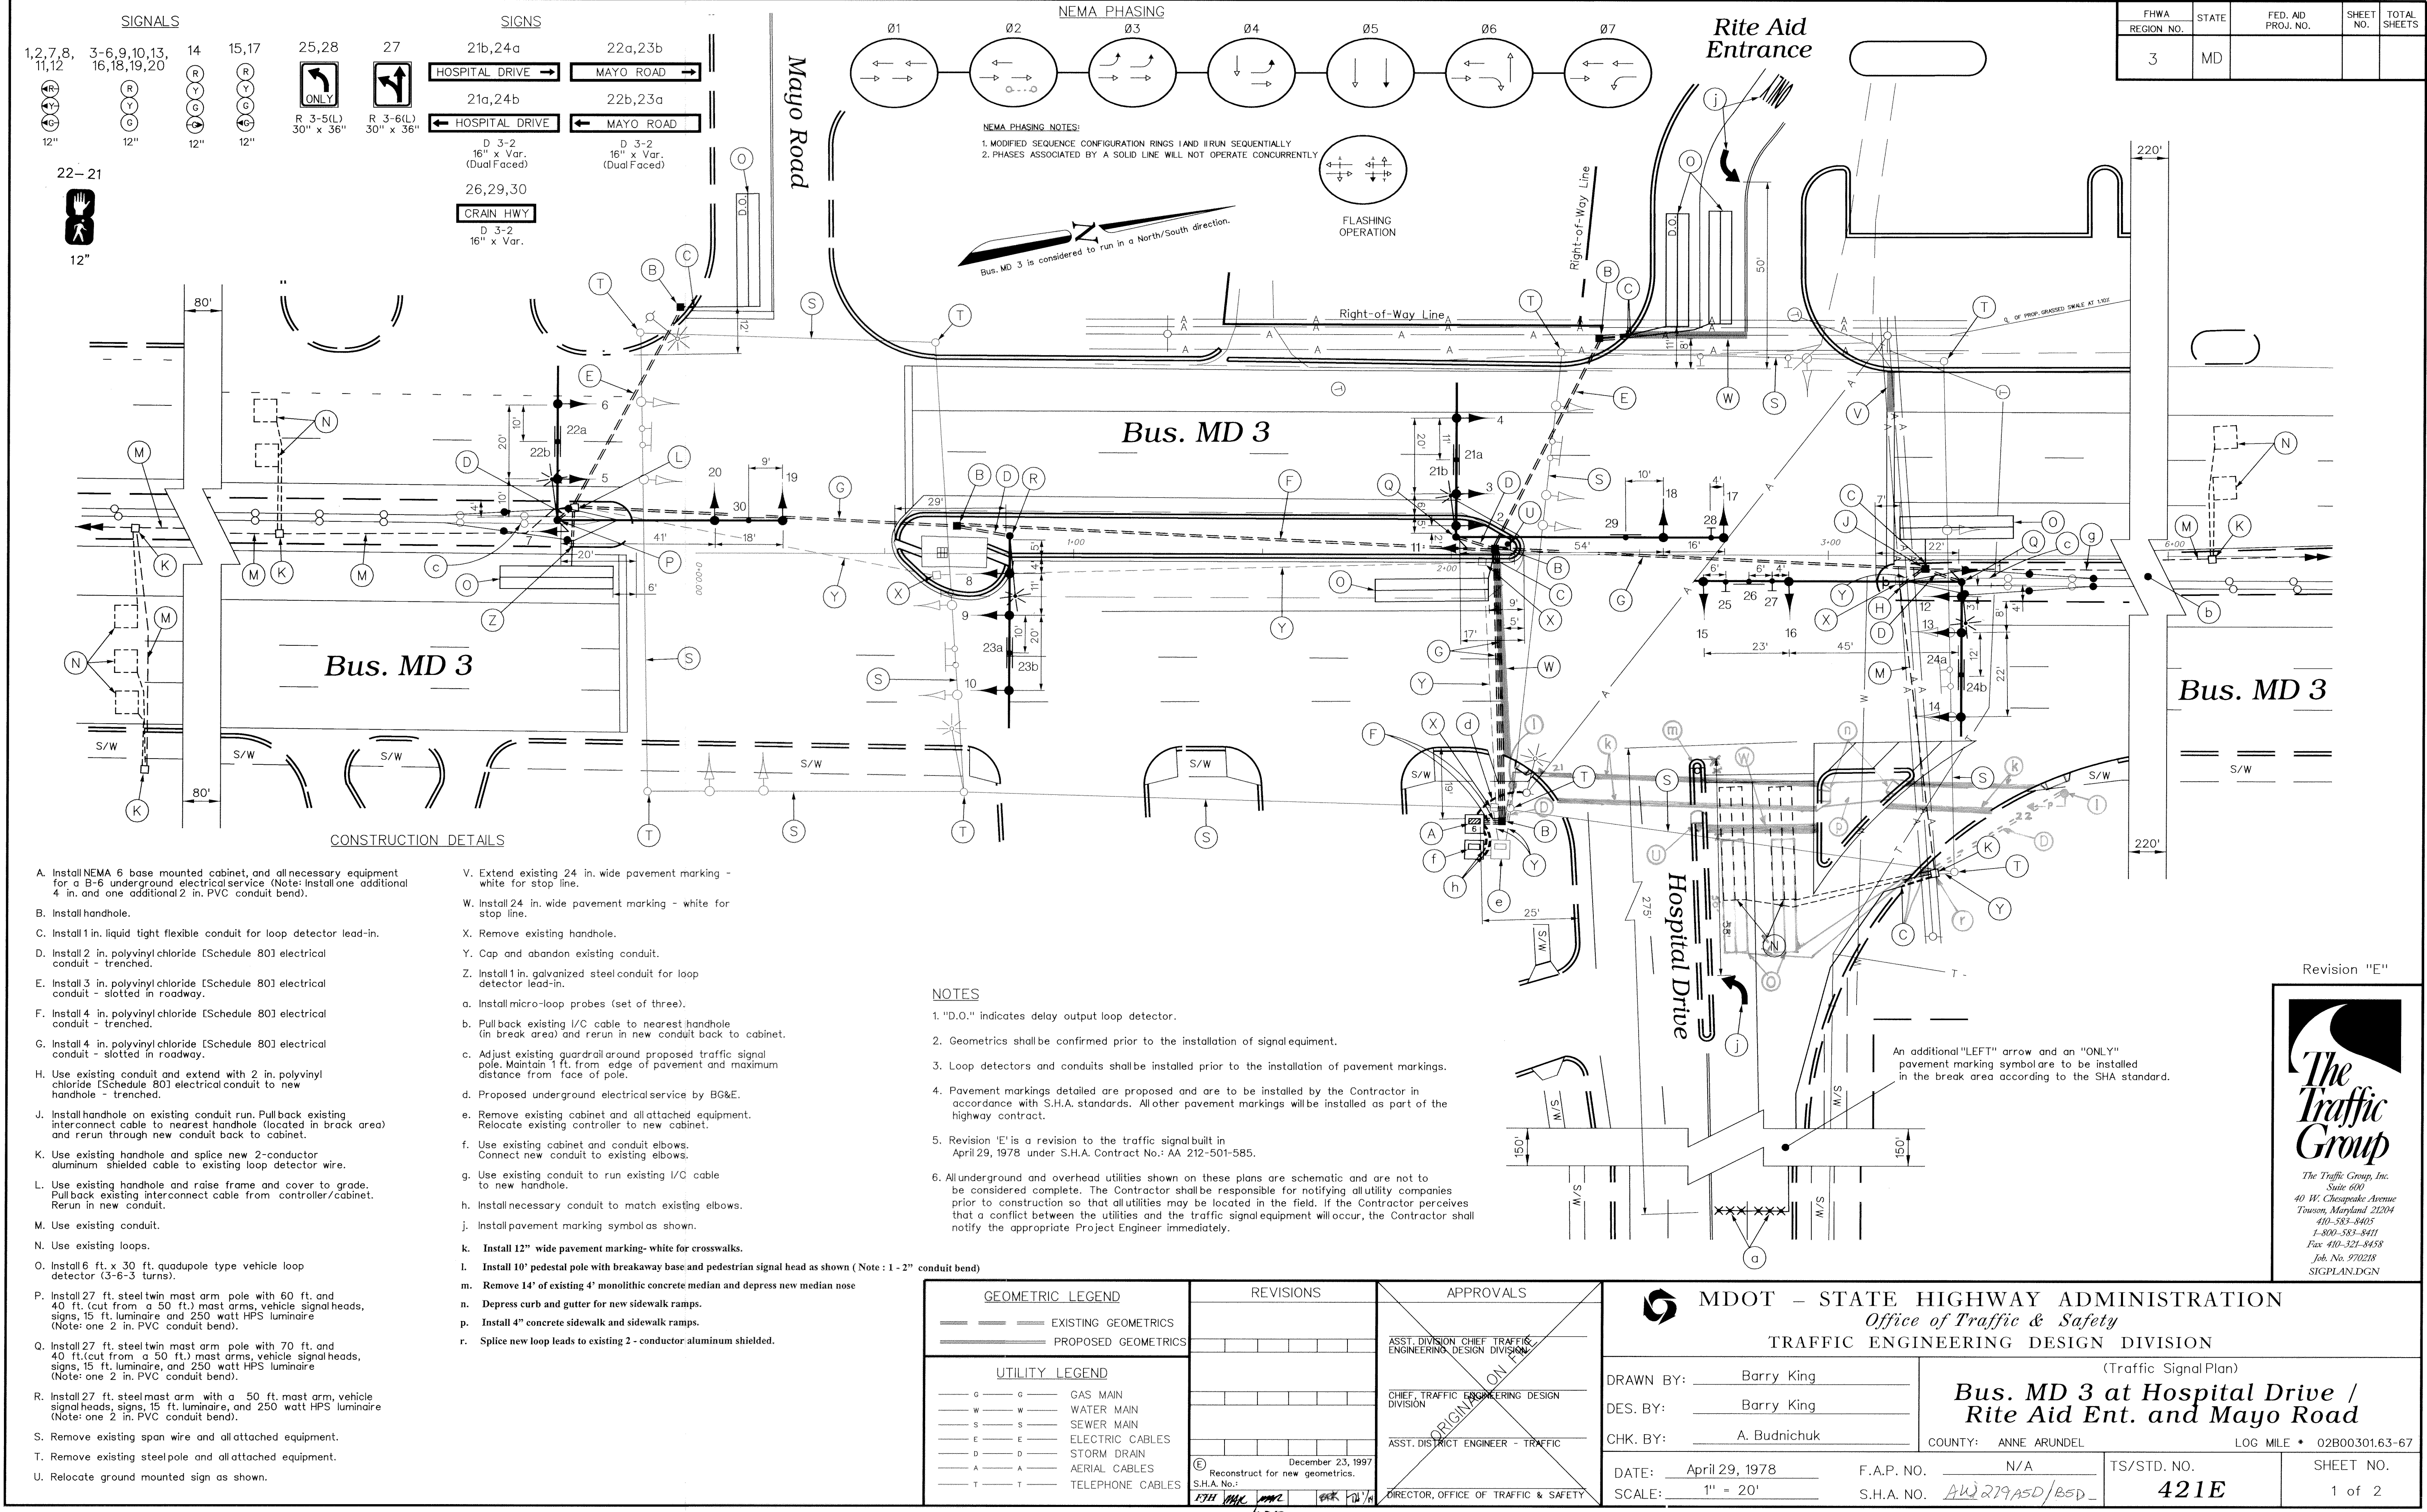

Revision "E"



The Traffic Group, Inc.
Suite 600
40 W. Chesapeake Avenue
Towson, Maryland 21204
410-583-8405
1-800-583-8411
Fax 410-521-8458
Job No. 970218
SIGPLAN.DGN

MDOT - STATE HIGHWAY ADMINISTRATION			
Office of Traffic & Safety			
TRAFFIC ENGINEERING DESIGN DIVISION			
DRAWN BY: Barry King		(Traffic Signal Plan)	
DES. BY: Barry King		Bus. MD 3 at Hospital Drive / Rite Aid Ent. and Mayo Road	
CHK. BY: A. Budnichuk		COUNTY: ANNE ARUNDEL	LOG MILE * 02B00301.63-67
DATE: April 29, 1978	F.A.P. NO. N/A	TS/STD. NO. 421E	SHEET NO. 1 of 2
SCALE: 1" = 20'	S.H.A. NO. ALW 219 ASD/BSD		